


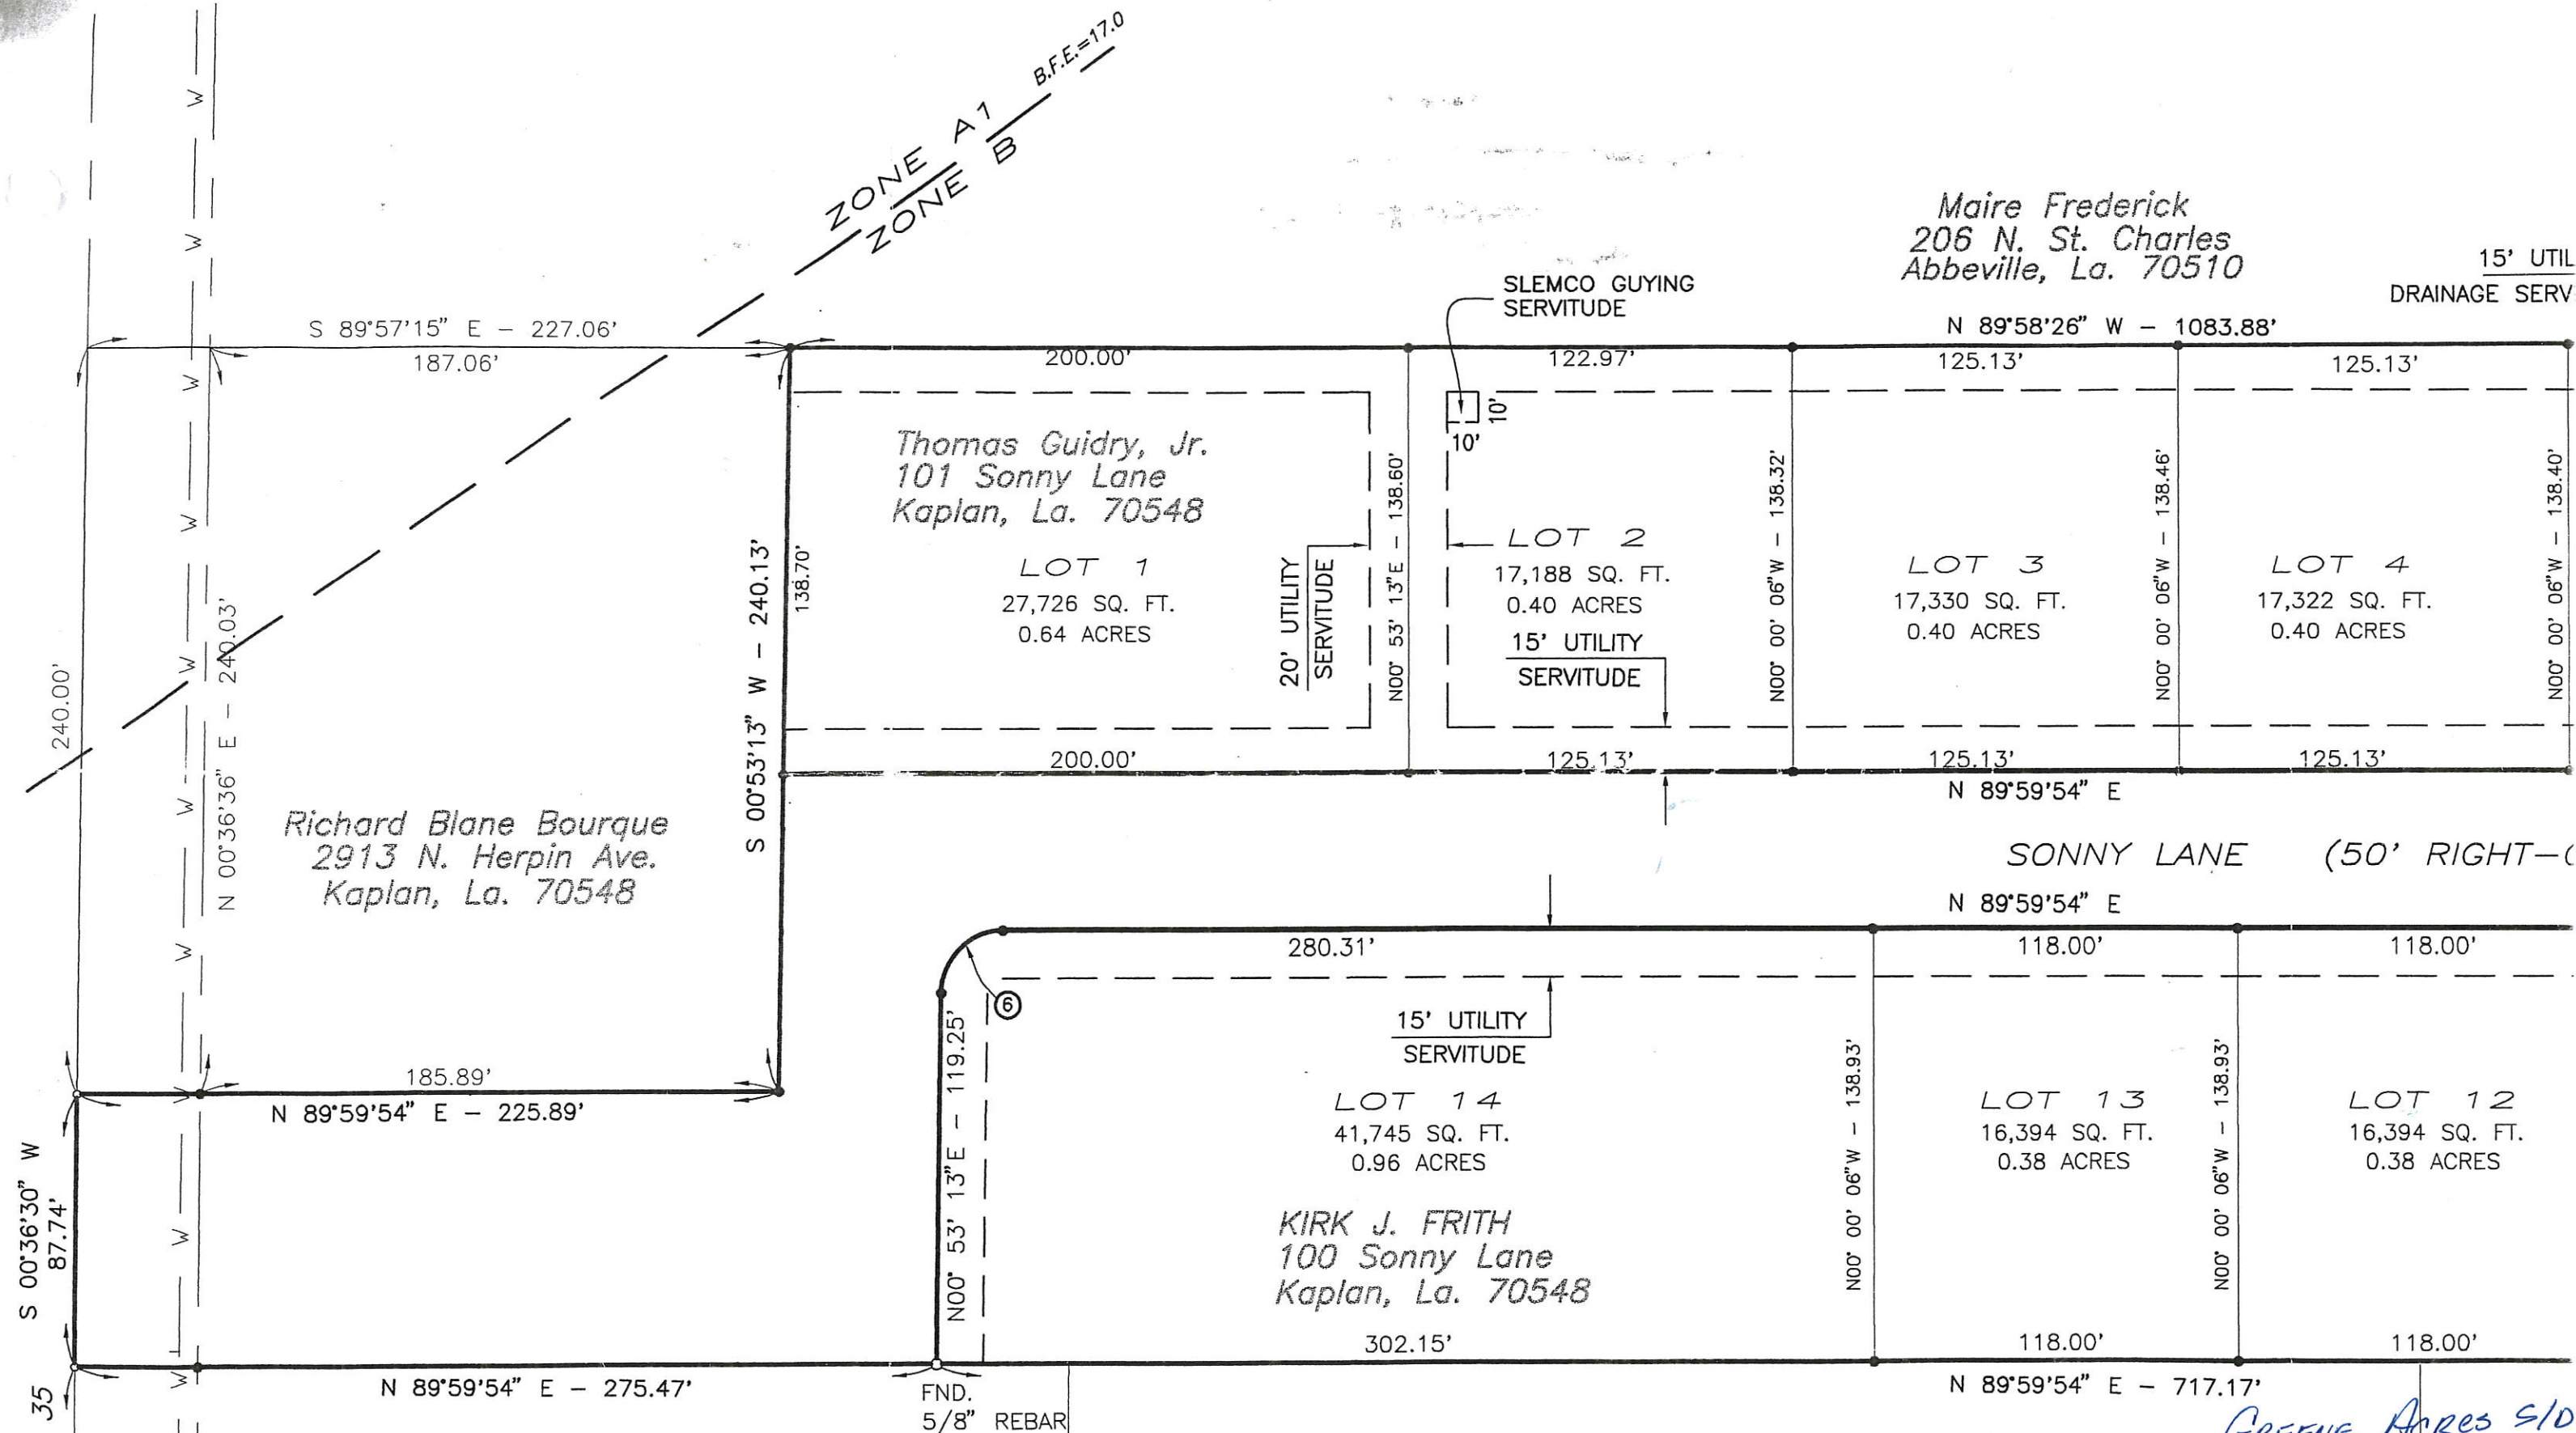

Maire Frederick  
206 N. St. Charles  
Abbeville, La. 70510

15' UTIL  
DRAINAGE SERV

ZONE A  
ZONE B  
B.F.E.=17.0

Thomas Guidry, Jr.  
101 Sonny Lane  
Kaplan, La. 70548

LOT 1  
27,726 SQ. FT.  
0.64 ACRES

SLEMCO GUYING  
SERVITUDE

LOT 2  
17,188 SQ. FT.  
0.40 ACRES  
15' UTILITY  
SERVITUDE

LOT 3  
17,330 SQ. FT.  
0.40 ACRES

LOT 4  
17,322 SQ. FT.  
0.40 ACRES

Richard Blane Bourque  
2913 N. Herpin Ave.  
Kaplan, La. 70548

SONNY LANE (50' RIGHT-OF-WAY)

15' UTILITY  
SERVITUDE

LOT 14  
41,745 SQ. FT.  
0.96 ACRES

KIRK J. FRITH  
100 Sonny Lane  
Kaplan, La. 70548

LOT 13  
16,394 SQ. FT.  
0.38 ACRES

LOT 12  
16,394 SQ. FT.  
0.38 ACRES

Elizabeth Ann Thibodeaux  
2213 N. Herpin Ave.  
Kaplan, La. 70548

OWNER/DEVELOPER  
SAMUEL RAY GREENE II  
P.O. BOX 520  
KAPLAN, LA. 70548  
PHONE (318) 643-7456  
FAX (318) 643-8111

Roland Thibodeaux  
2907 N. Herpin Ave.  
Kaplan, La. 70548

GREENE ACRES S/D  
Page 1 of 2

**SHEET DESCRIPTION**