


T13S-R3E
T14S-R3E

Cecil B. Gremillion
A. G. Dyson
Claude Sirmon

TRACT B
22.366 ACRES

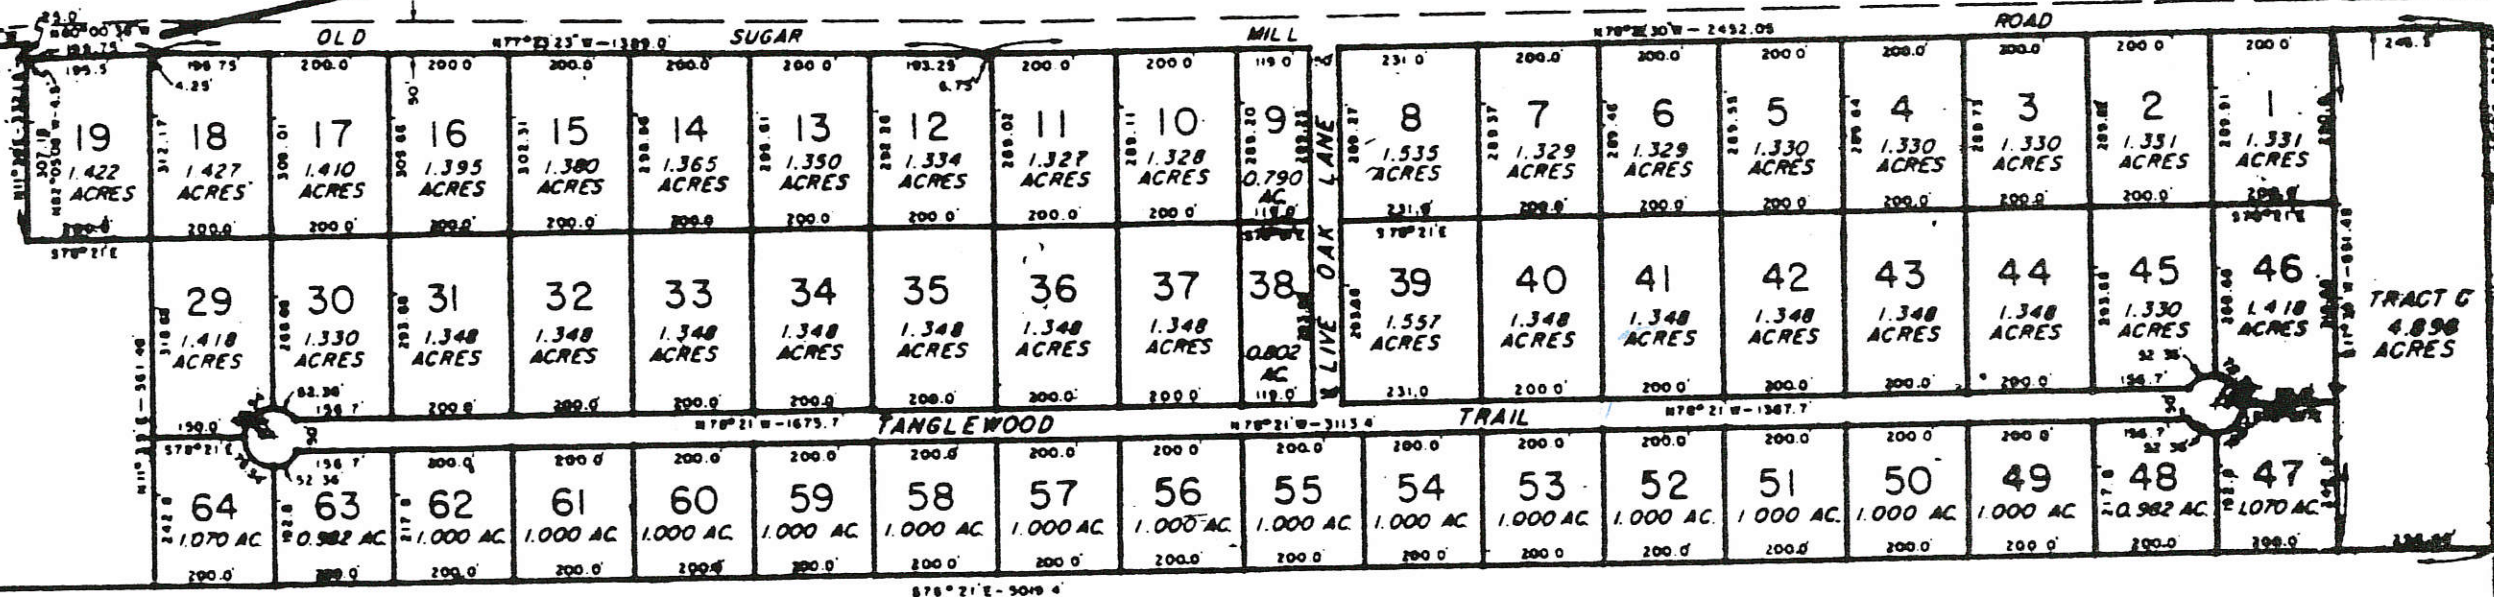

TRACT C
4.898 ACRES


PLAT SHOWING THE WILDERNESS A SUBDIVISION

Phyllis D. Miller & William H. Miller, Jr.

SITUATED IN SECTION 65, T13S-R3E AND SECTION 65, T14S-R3E, SEVENTH WARD OF VERMILION PARISH, STATE OF LOUISIANA.
SCALE: 1" = 200'
FEBRUARY 8, 1978

J. E. SCHEXNAIDER & ASSOCIATES
ABBEVILLE, LOUISIANA

BY: Joseph E. Schexnaider
JOSEPH E. SCHEXNAIDER
REGISTERED SURVEYOR NO 3367

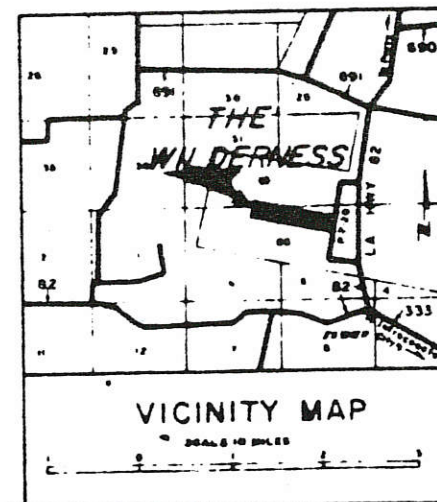

THE WILDERNESS S/D